


PYRAMIDS

SITE LAYOUT and STAGE PLANS

Issue 1.2 July 2024

Not to scale

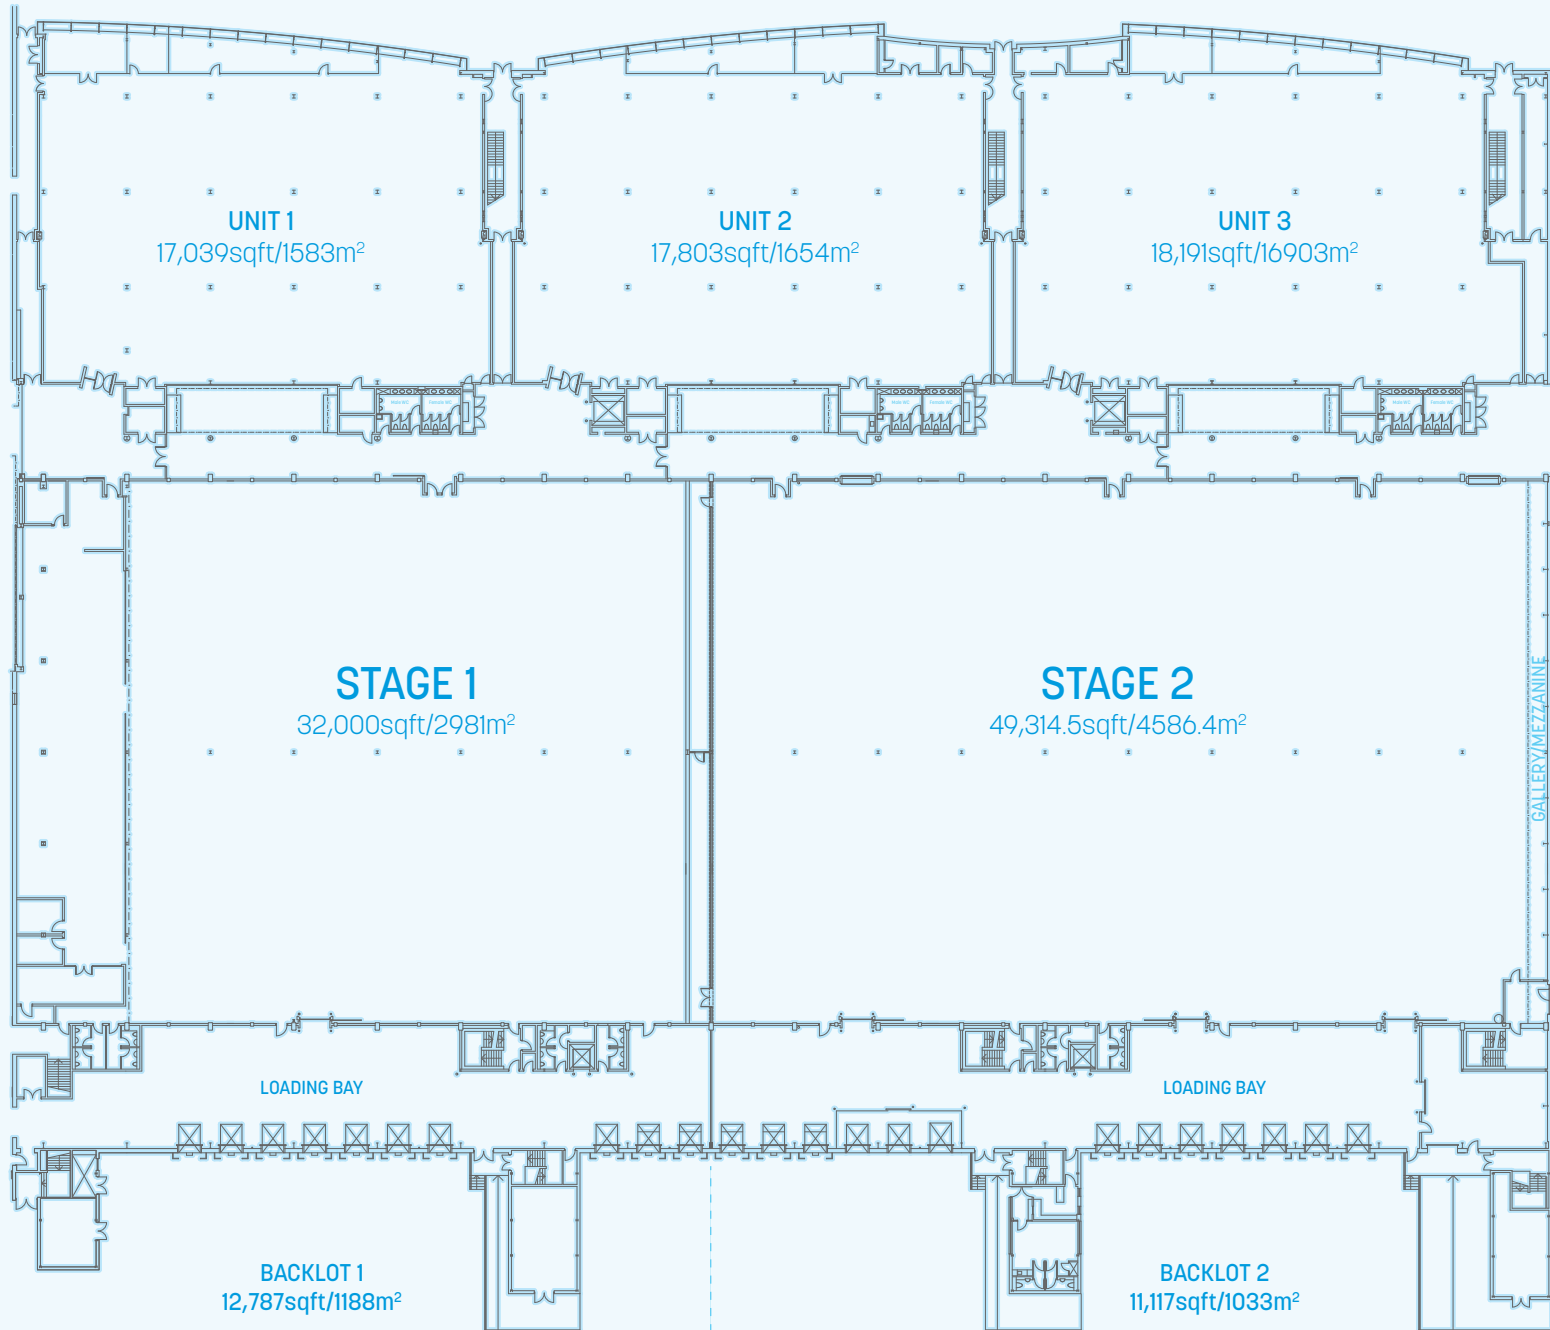

STAGE 1

32,000sqft/2981m²
179ft x 179ft/54.6m x 54.6m

Clear height:
27.2ft > 29.5ft (centre)
8.3m > 9.3m (centre)

Drive in access

TOTAL SPACE STAGE 1

Stage/Dock/Backlot: 44,787sqft/4169m²

STAGE 2

49,314.5sqft/4586.4m²
179ft x 275.5ft/54.6m x 84m

Clear height:
27.2ft > 29.5ft (centre)
8.3m > 9.3m (centre)

Drive in access

TOTAL SPACE STAGE 2

Stage/Dock/Backlot: 60,431.5sqft/5619m²

GROUND FLOOR

BACKLOT 1 12,787sqft/1188m²

BACKLOT 2 11,117sqft/1033m²

UNIT 1 17,039sqft/1583m²

UNIT 2 17,803sqft/1654m²

UNIT 3 18,191sqft/16903m²

Pyramids Studios

Easter Inch
Bathgate
West Lothian
EH48 2EH

info@pyramids.com

PYRAMIDS

STAGE 1

32,000sqft/2981m²
179ft x 179ft/54.6m x 54.6m

Clear height:
27.2ft > 29.5ft (centre)
8.3m > 9.3m (centre)

Drive in access

TOTAL SPACE STAGE 1

Stage/Dock/Backlot: 44,787sqft/4169m²

STAGE 2

49,314.5sqft/4586.4m²
179ft x 275.5ft/54.6m x 84m

Clear height:
27.2ft > 29.5ft (centre)
8.3m > 9.3m (centre)

Drive in access

TOTAL SPACE STAGE 2

Stage/Dock/Backlot: 60,431.5sqft/5619m²

FIRST FLOOR

Production Offices 26,640sqft/2475m²

UNIT 6 17,039sqft/1583m²

UNIT 7 17,803sqft/1654m²

UNIT 8 17,953sqft/1668m²

